



F H WA REGION NO	STATE	FED. AID PROJ. NO	SHEET NO.	TOTAL SHEETS
3	MD.			

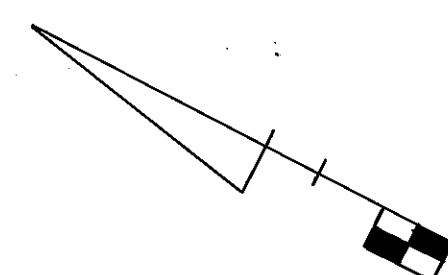


ANNE ARUNDEL COUNTY
POLICE

NEMA PHASING

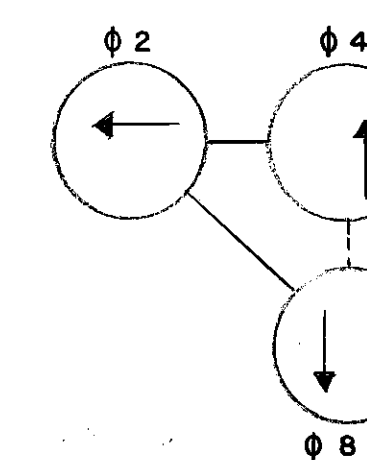


12" SIGNALS

1-6
R
Y
G

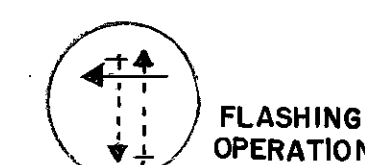

NEMA PHASING NOTES

1. PHASES ASSOCIATED BY A DASHED LINE WILL OPERATE CONCURRENTLY.
2. PHASES ASSOCIATED BY A SOLID LINE WILL NOT OPERATE CONCURRENTLY.

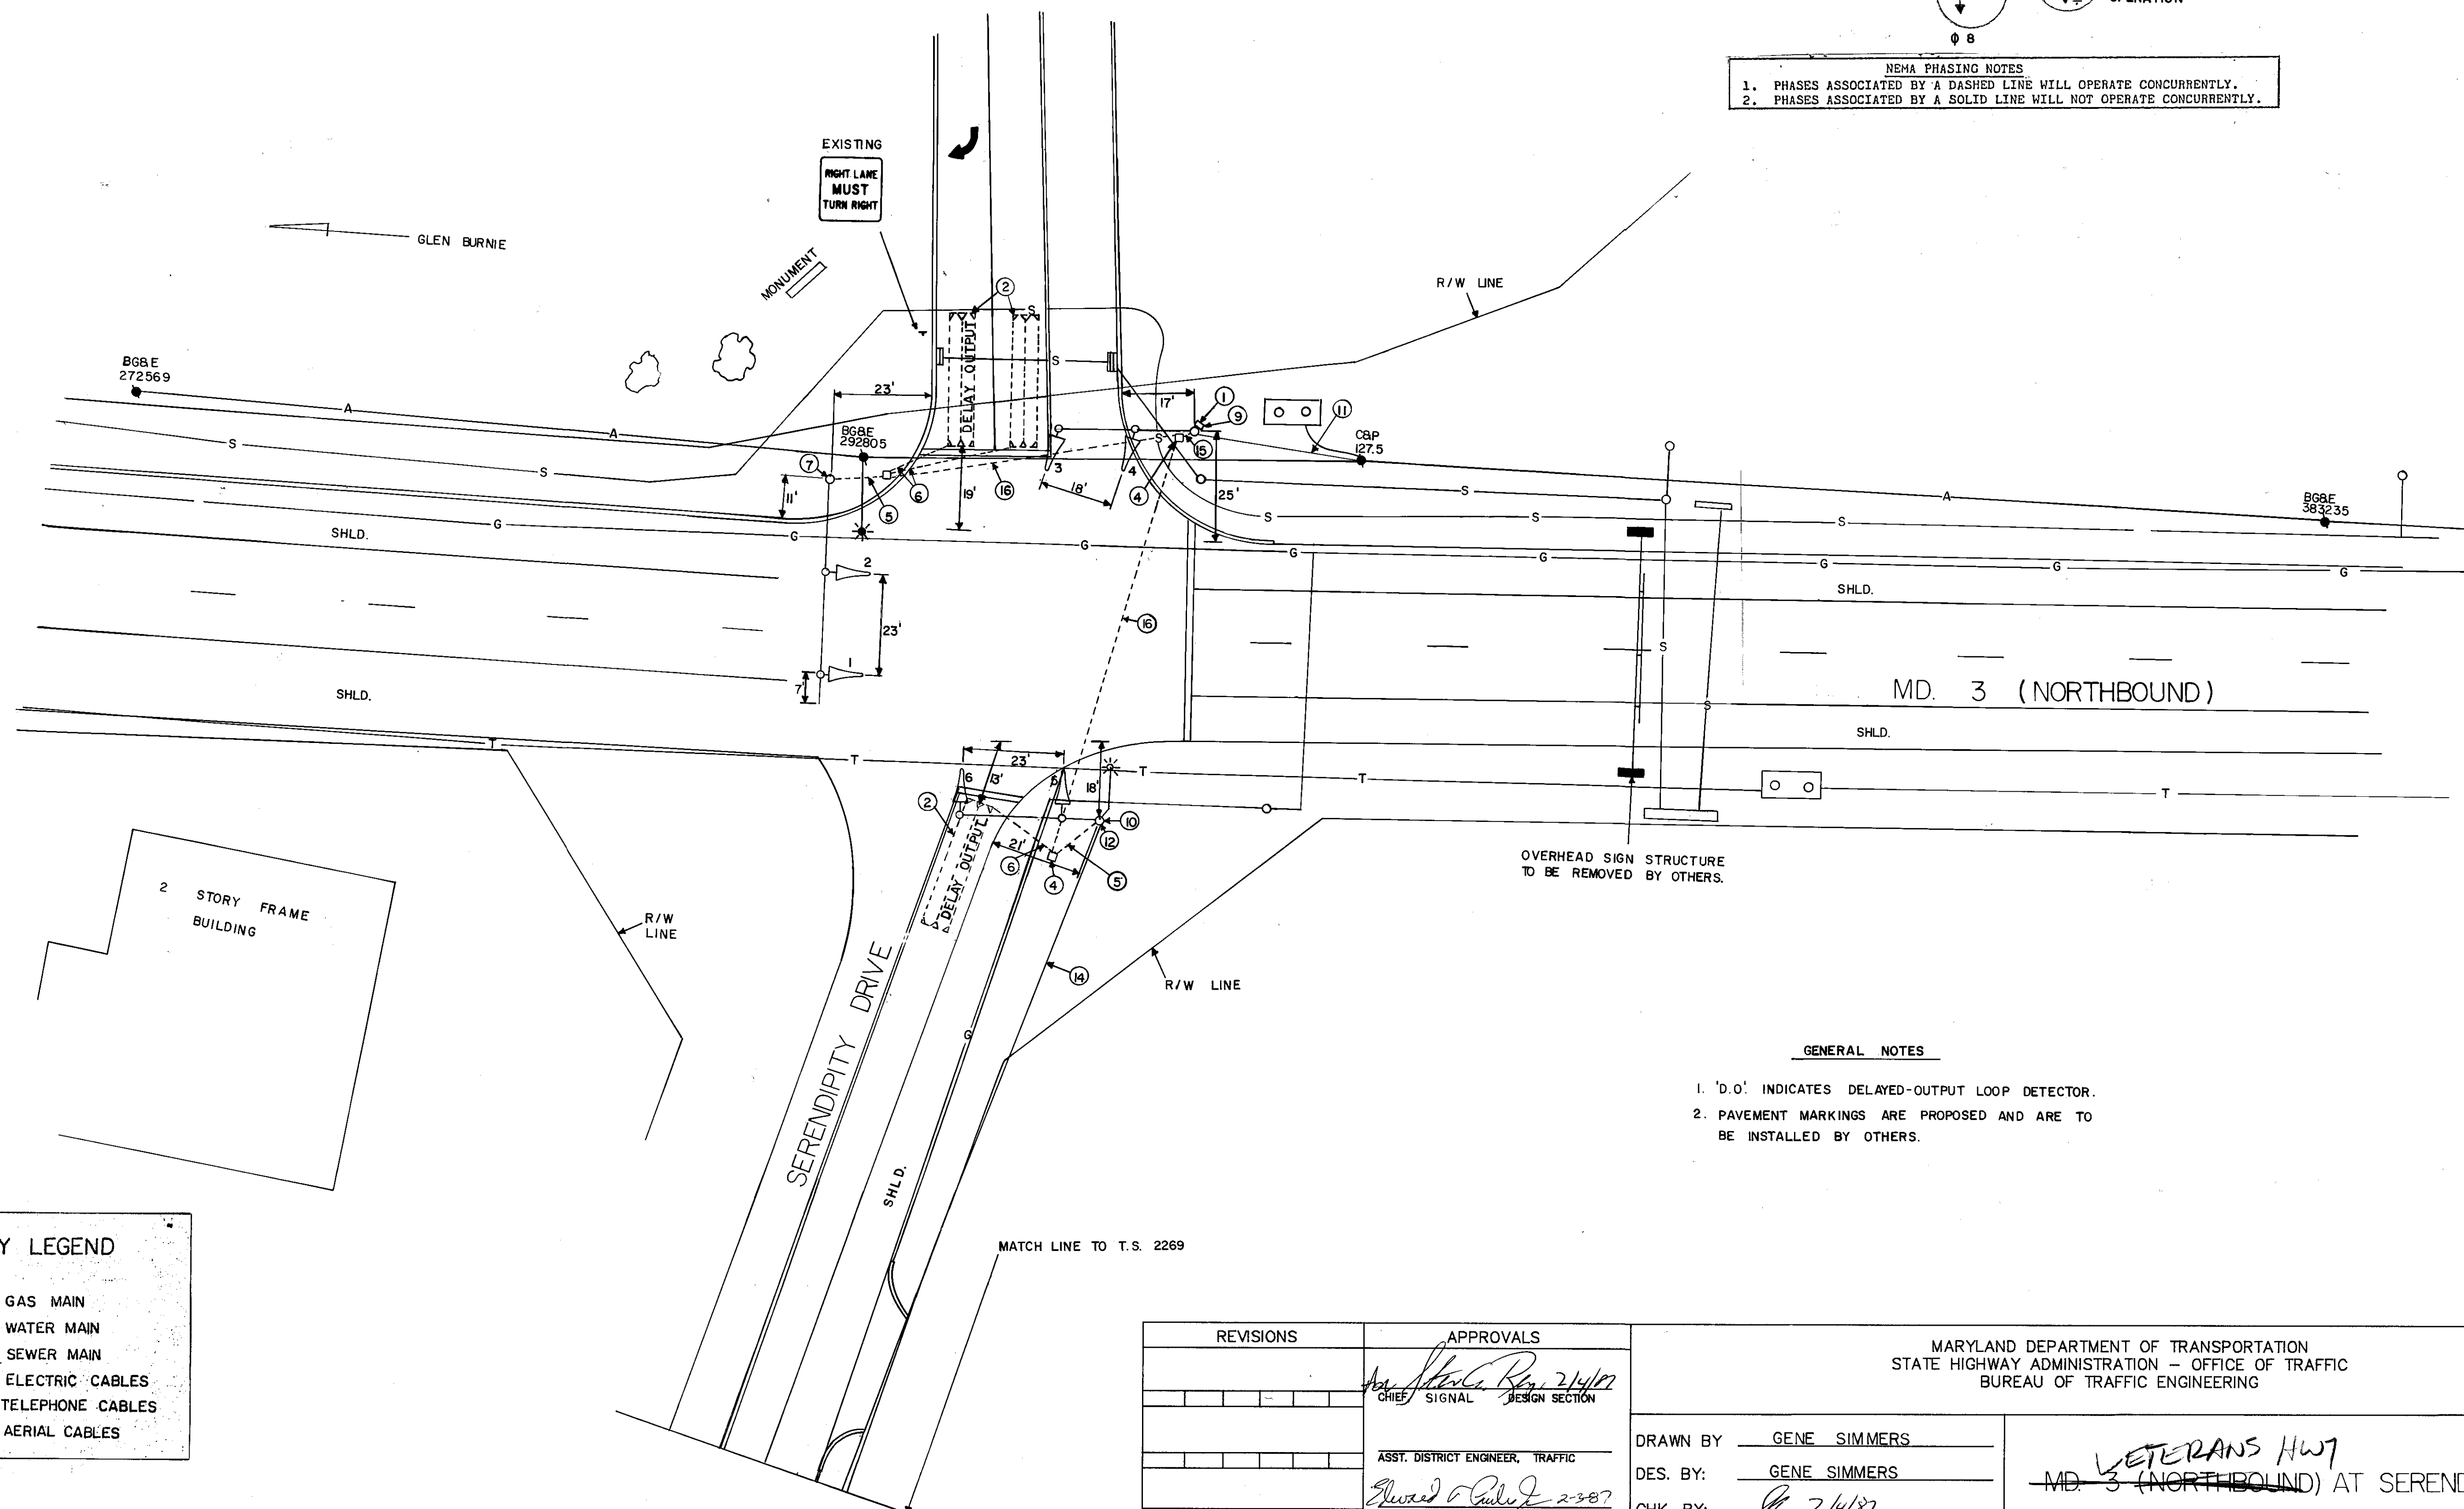

UTILITY LEGEND

— G — G —	GAS MAIN
— W — W —	WATER MAIN
— S — S —	SEWER MAIN
— E — E —	ELECTRIC CABLES
— T — T —	TELEPHONE CABLES
— A — A —	AERIAL CABLES

GENERAL NOTES

1. 'D.O.' INDICATES DELAYED-OUTPUT LOOP DETECTOR.
2. PAVEMENT MARKINGS ARE PROPOSED AND ARE TO BE INSTALLED BY OTHERS.

REVISIONS 		APPROVALS CHIEF, SIGNAL DESIGN SECTION		MARYLAND DEPARTMENT OF TRANSPORTATION STATE HIGHWAY ADMINISTRATION — OFFICE OF TRAFFIC BUREAU OF TRAFFIC ENGINEERING	
ASST. DISTRICT ENGINEER, TRAFFIC CHIEF, BUREAU OF TRAFFIC ENGINEERING		DEPUTY CHIEF ENGINEER, OFFICE OF TRAFFIC		DRAWN BY: GENE SIMMERS DES. BY: GENE SIMMERS CHK. BY: <i>2/4/87</i>	
DATE: 1-15-87 SCALE: 1" = 20'		F.A.P. NO. _____ S.H.A. NO. _____		TS/FILE NO. 2268 SHEET NO. 1 OF 1	

VETERANS HWY
MD 3 (NORTHBOUND) AT SERENDIPITY DR.

COUNTY: ANNE ARUNDEL

02 N00309.28

fldr #4